
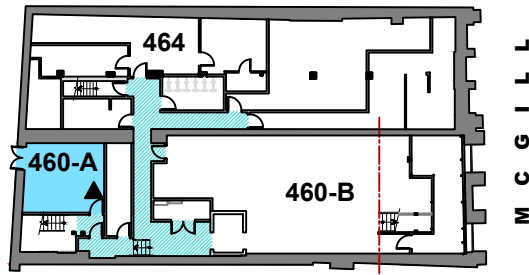




HANNA & JANNA

460-A MCGILL

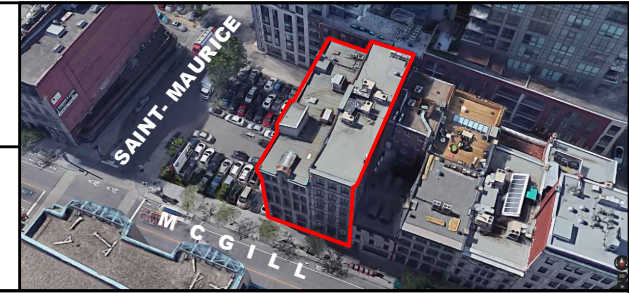

MCGILL

L
I
U
E
U
G
N
L

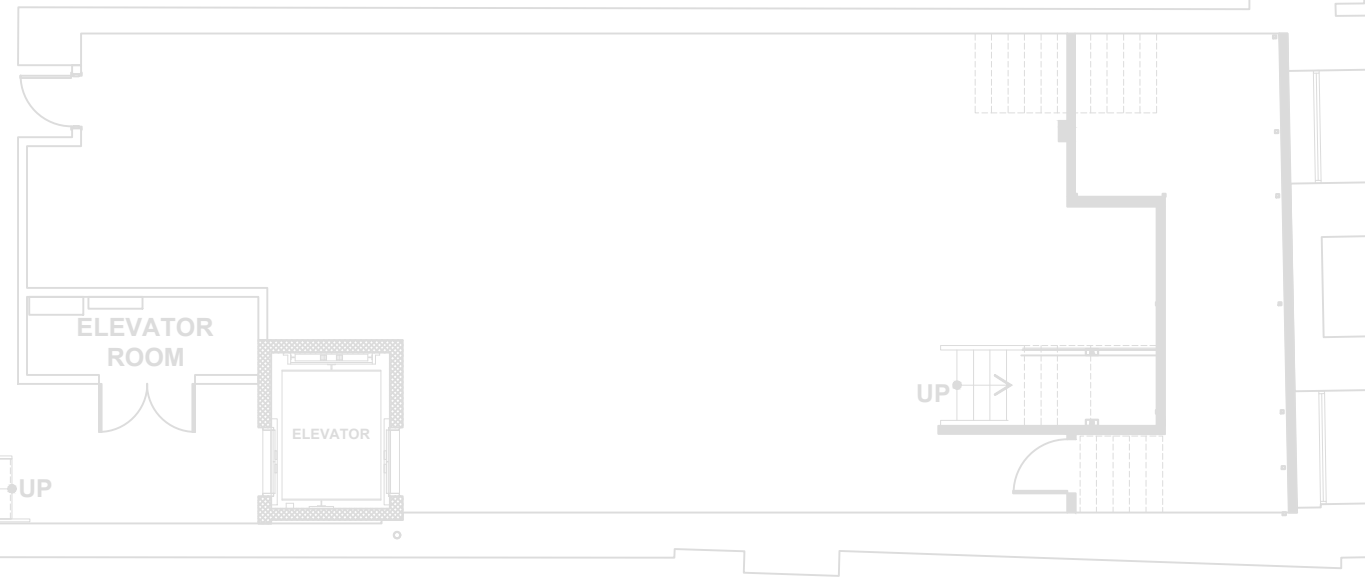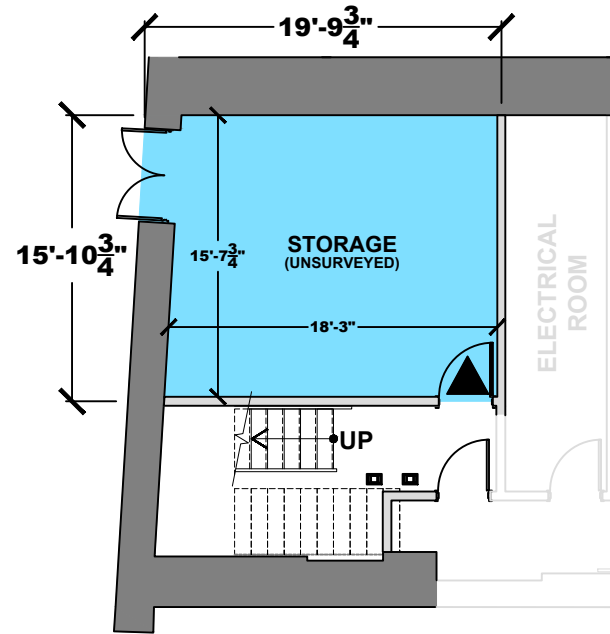

L
L
I
G
C
M


GROSS LEASABLE AREA	342 ft ²
NET LEASABLE AREA	322 ft ²



133 DE LA COMMUNE O. S-300
MONTRÉAL, QC
H2Y 2C7
514-256-5050

SHILLER LAVY REALTIES

SULO PROPERTIES INC.




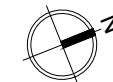


B A S E M E N T

DATE (Y.M.D)	SCALE @ LEGAL	BUILDING
2018-04-25	3/32" = 1'-0"	0180

HANNA & JANNA

460#A MCGILL

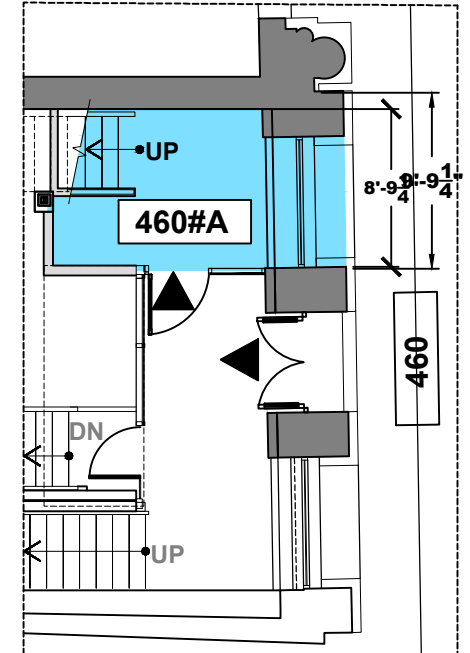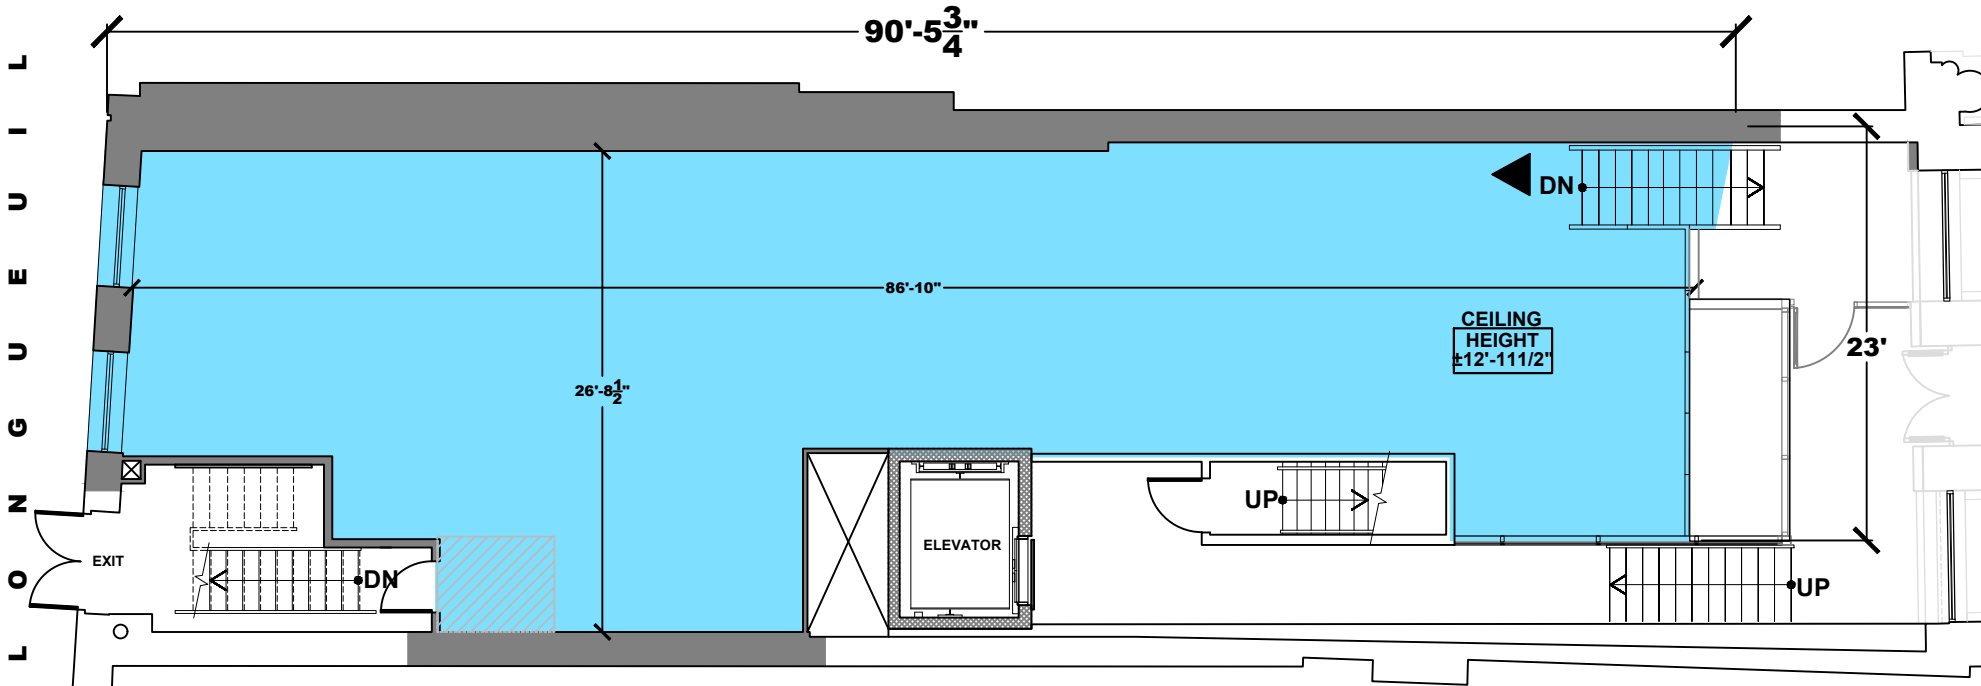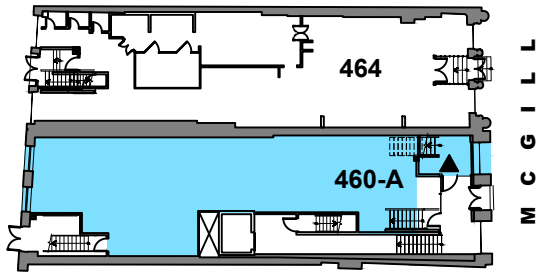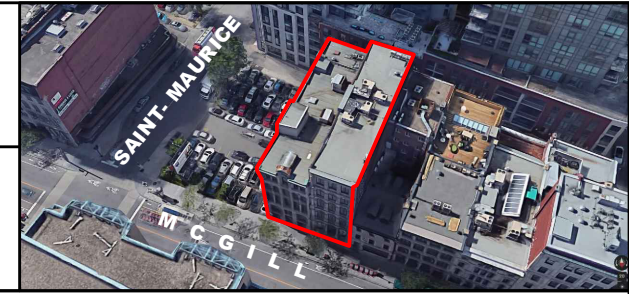

GROUND FLOOR PLAN
3/32" = 1'-0"

STREET LEVEL FLOOR PLAN
3/32" = 1'-0"

CEILING HEIGHT	AS SHOWN
GROSS LEASABLE AREA	2, 251 ft ²
NET LEASABLE AREA	1, 965 ft ²

Shiller Lavy
IMMEUBLES REALTIES
133 DE LA COMMUNE O. S-300
MONTREAL, QC
H2Y 2C7
514-256-5050

SHILLER LAVY REALTIES
SULO PROPERTIES INC.

GROUND FLOOR		
DATE (Y.M.D)	SCALE @ LEGAL	BUILDING
2018-04-25	3/32" = 1'-0"	0180